
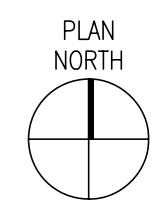
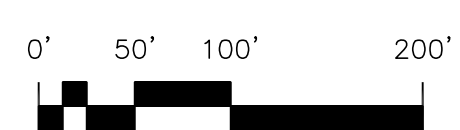


EAST BEAMER STREET

COUNTY ROAD 102

EAST MAIN STREET

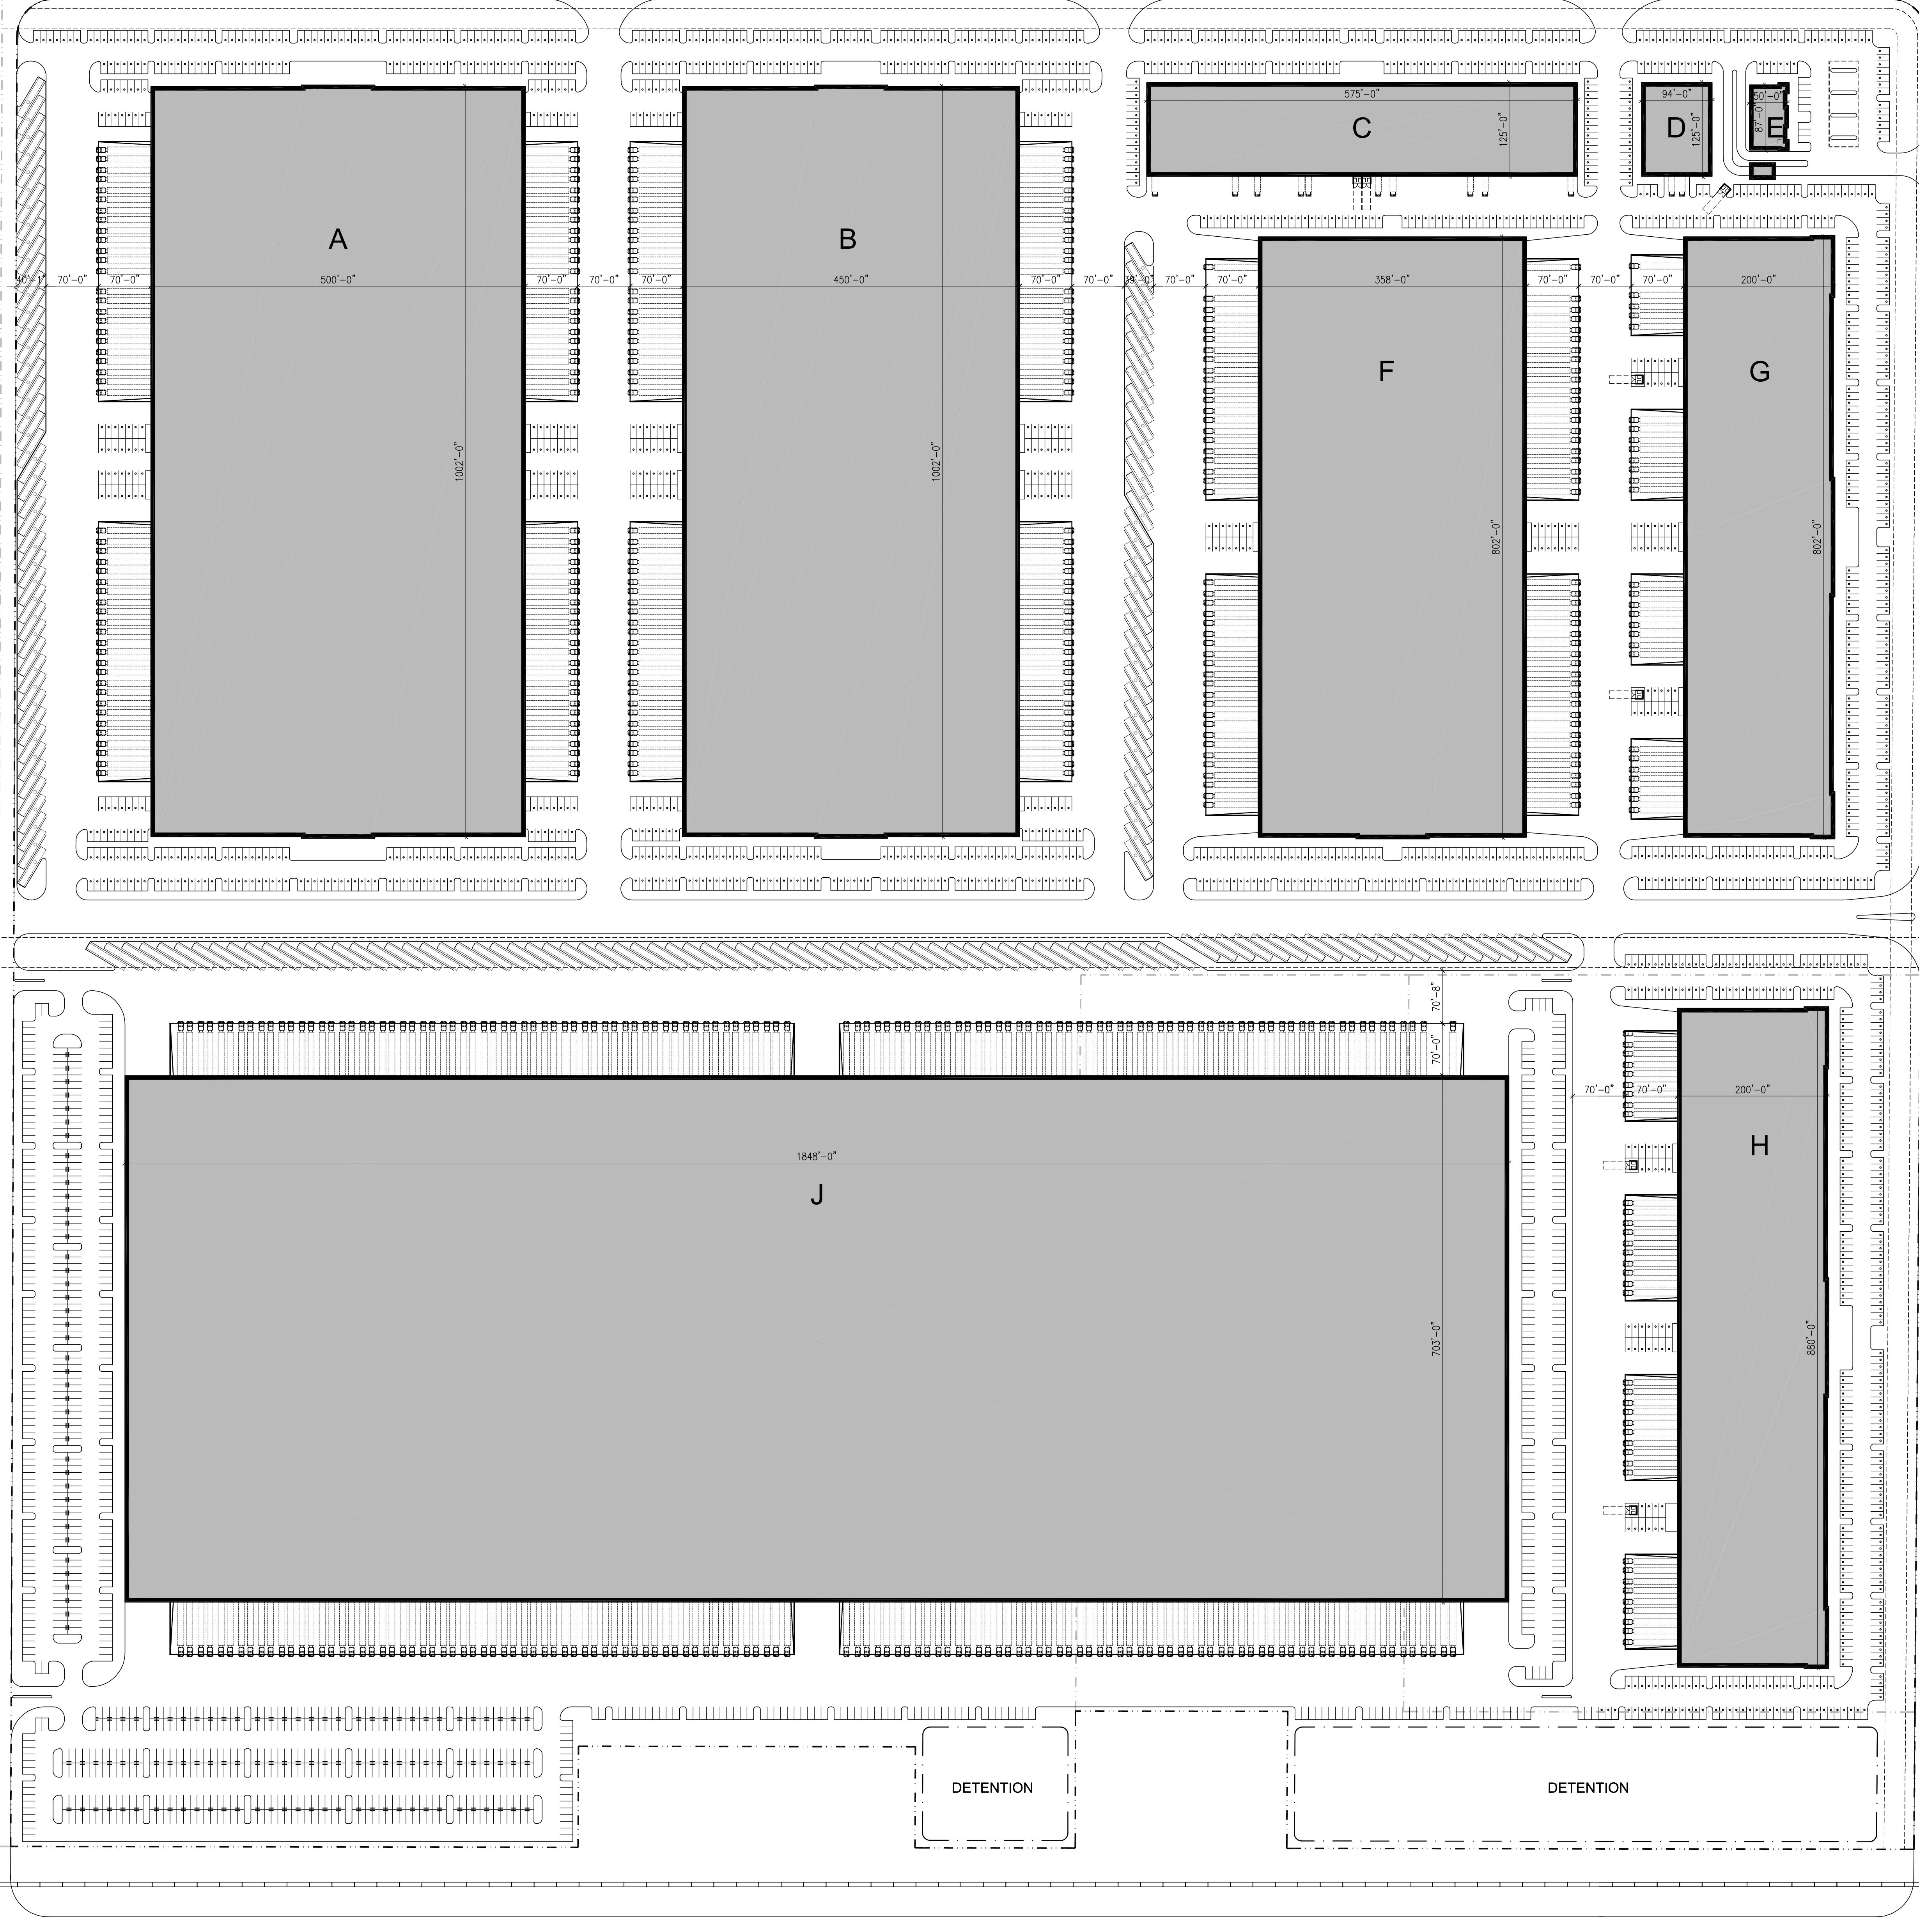

PRELIMINARY SITE PLAN - OPTION A  
SCALE: 1" = 100'-0"

1

1718 Third Street  
Suite 101  
Sacramento, CA 95811

Tel 916.448.1400  
Fax 916.448.1414  
www.rmw.com

RUBICON PARTNERS

Rubicon Partners, Inc.  
1107 9th St., Penthouse Suite  
Sacramento, CA 95814

SCHEMATIC DESIGN DOCUMENTS FOR:  
WOODLAND LOGISTICS CENTER

EAST MAIN STREET,  
WOODLAND, CALIFORNIA

approved for the owner by:


approved for the architect by:

issue	description	date
A	ISSUED FOR PRELIMINARY CLIENT REVIEW	03-11-10

drawn by: JDL plot date: 03-11-10

checked by: SDG

stamp

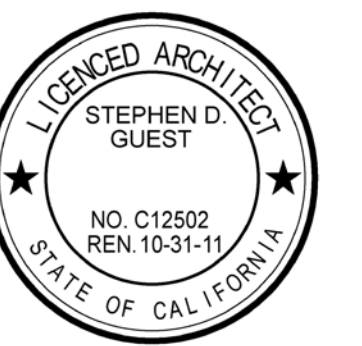

scale: AS NOTED

project number: 10406.00

PRELIMINARY  
SITE PLAN  
OPTION B

sheet no.:

A01.2